
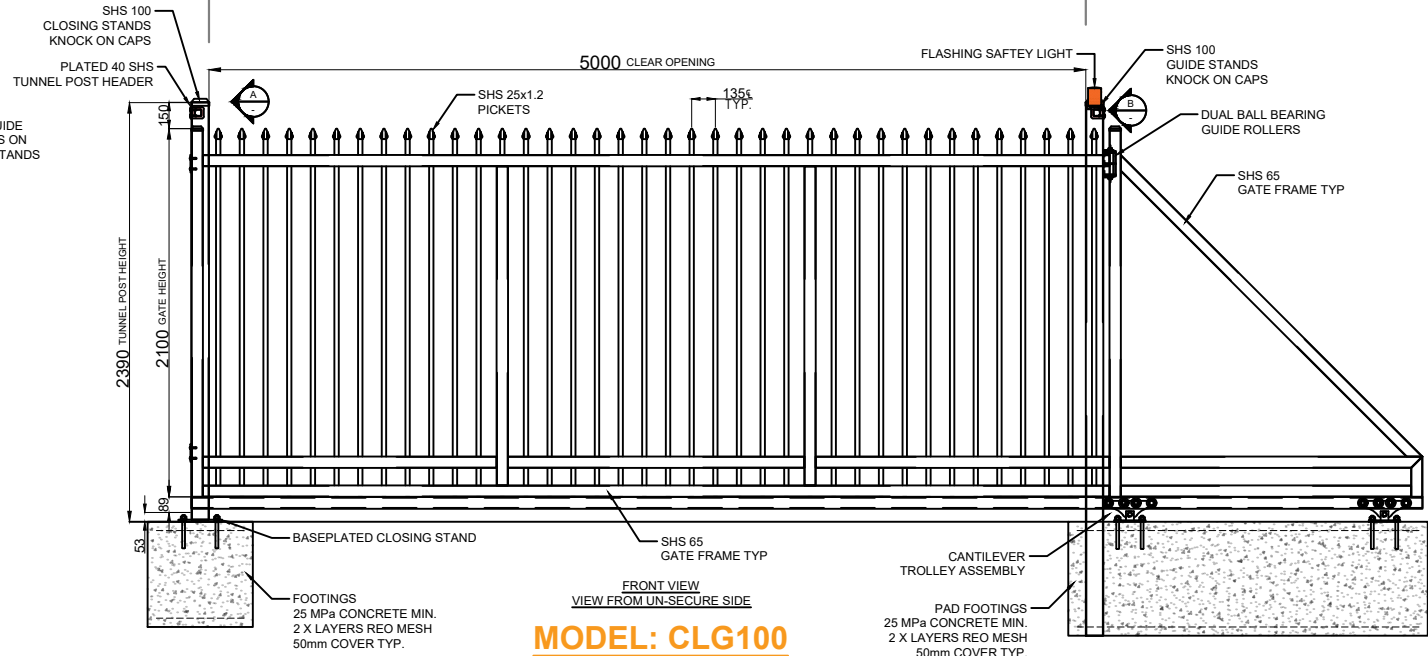
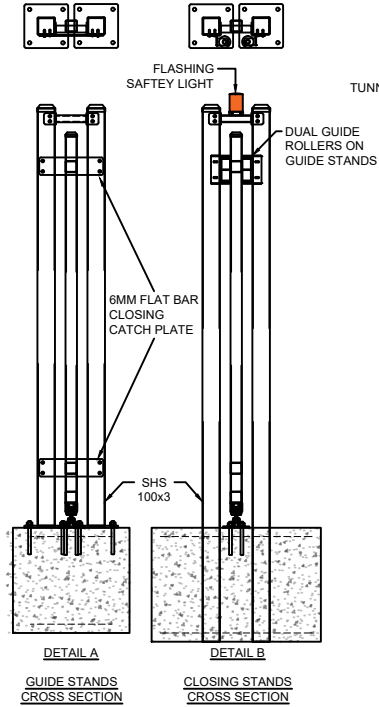


**CLG100 -
CANTILEVER GATE**

NOTE:

-Gate and Footings to be Engineered as per site requirements
-12.5 Metres total length required for Gate installation and Operation (5m Configuration)

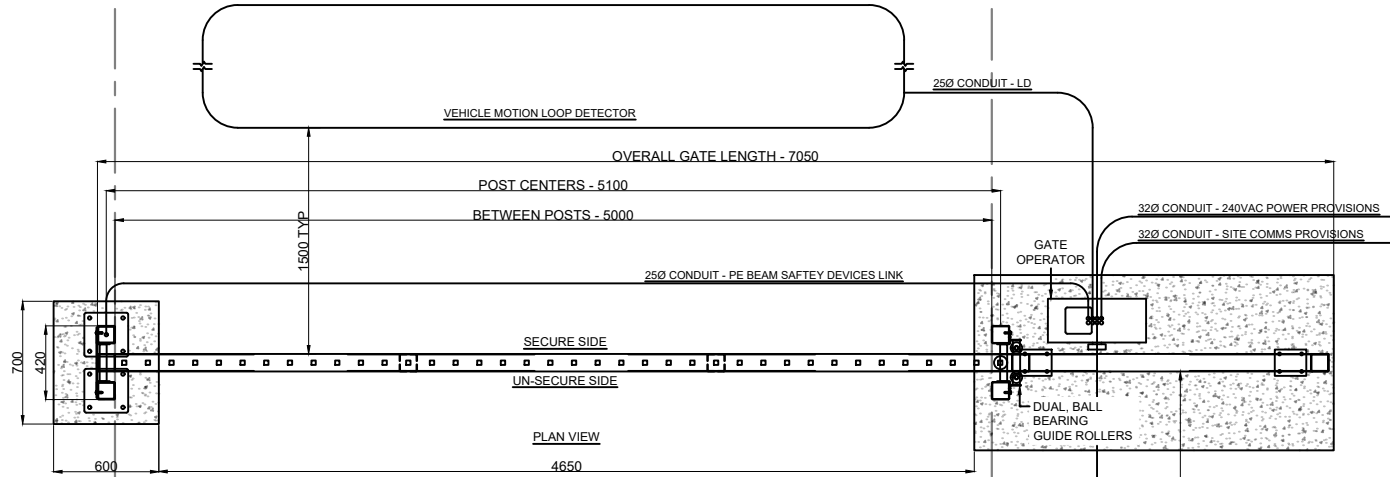

**MODEL: CLG100
5M CANTILEVER GATE**

This drawing includes the principles of design and is submitted by **GRYFFIN PTY LTD** with the agreement that it not to be reproduced, copied or loaned in part or whole. It is not to be used in any manner that may constitute a detriment directly or indirectly to **GRYFFIN PTY LTD**. Acceptance of this drawing will be constructed as an agreement to the above.

GRYFFIN PTY LTD
8 Bessemer Road
Bayswater, Victoria - 3153
Telephone: (03) 8720 9400
Email: sales@gryffin.com.au

Dwg No: GRYFFIN-CLG100

Drawn: JG	Checked: AP	Approved: AP
Date: 16/09/2024	Scale: NTS	



FINISH PC BLACK
Sheet: 1
Rev: A