
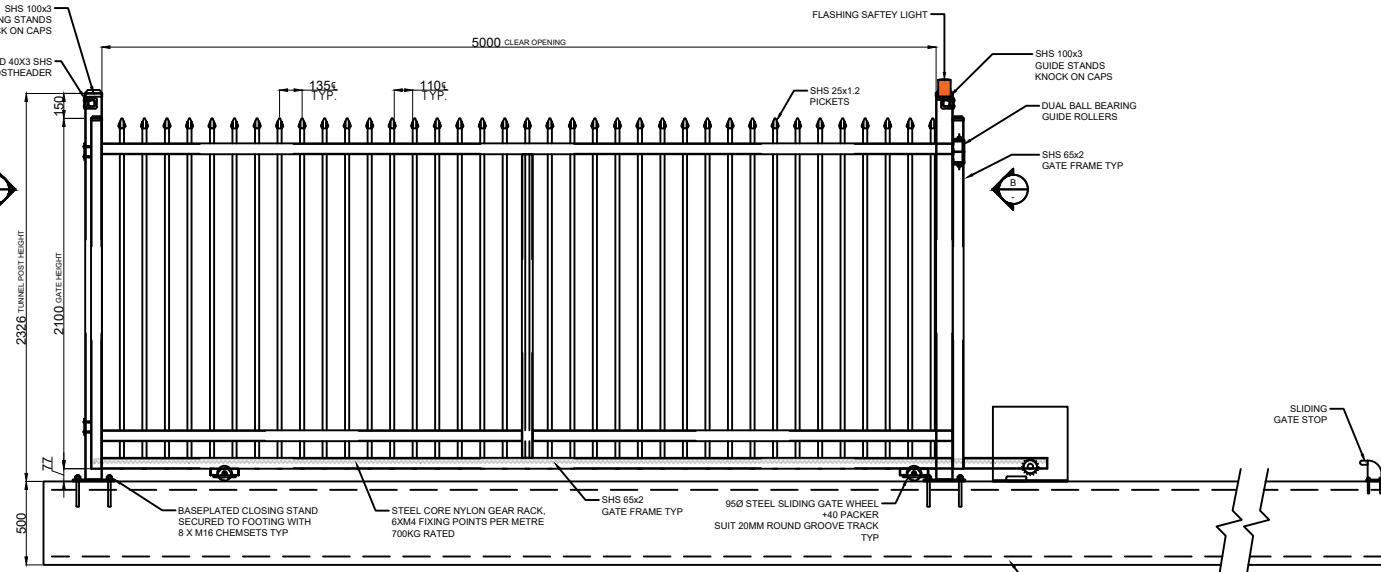
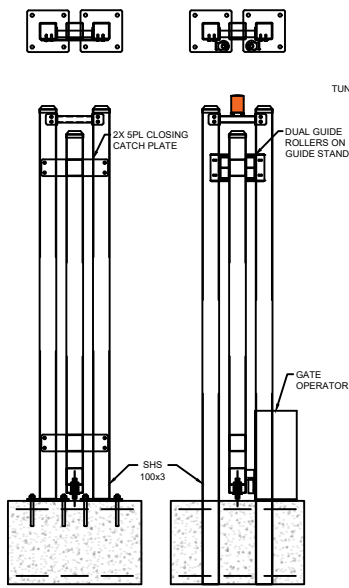


**SLG200 -  
SLIDING GATE**

**NOTE:**

-Gate and Footings to be Engineered as per site requirements  
-11.5 Meters Total length required for Gate installation and Operation (5m Configuration)

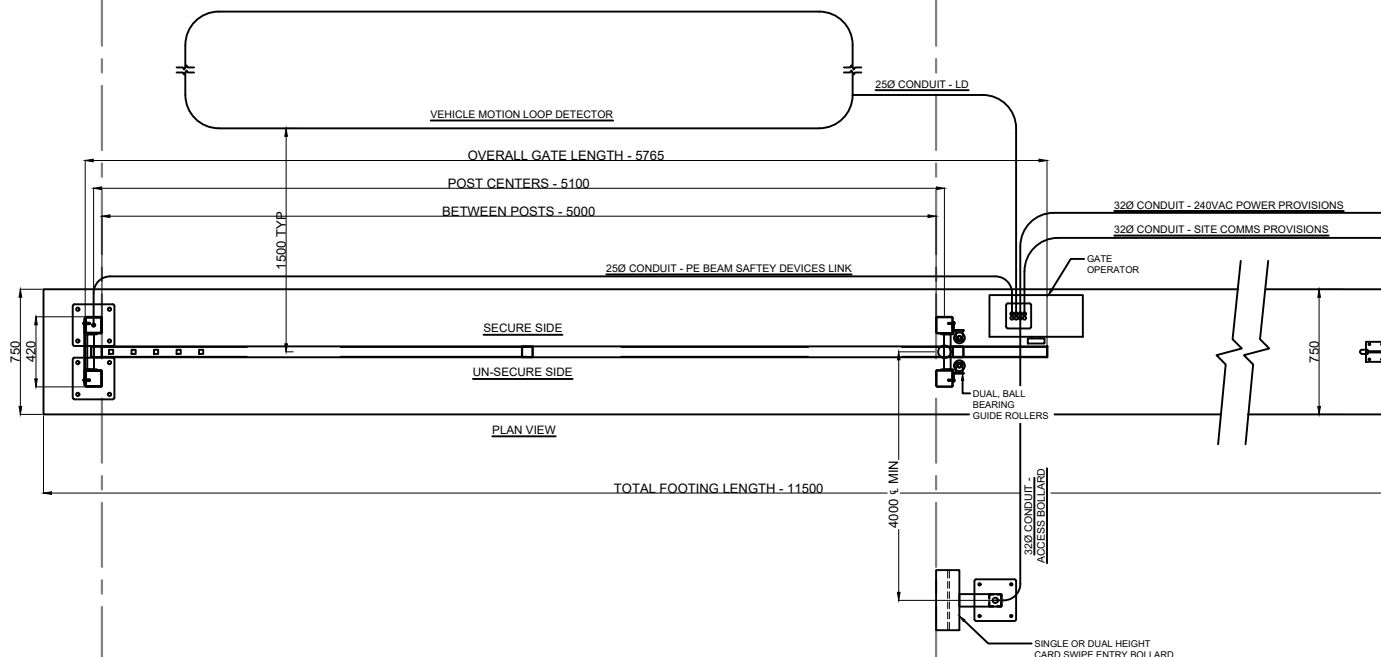

**MODEL: SLG100  
5M SLIDING GATE**

This drawing includes the principles of design and is submitted by **GRYFFIN PTY LTD** with the agreement that it not be reproduced, copied or loaned in part or whole. It is not to be used in any manner that may constitute a detriment directly or indirectly to **GRYFFIN PTY LTD**. Acceptance of this drawing will be constructed as an agreement to the above.

**GRYFFIN PTY LTD**  
8 Bessemer Road  
Bayswater, Victoria - 3153  
Telephone: (03) 8720 9400  
Email: sales@gryffin.com.au

Dwg No: GRYFFIN-SLG100

Drawn: JG	Checked: AP	Approved: AP
Date: 05/12/2024	Scale: NTS	



FINISH: PC BLACK
Sheet: 1
Rev: A